


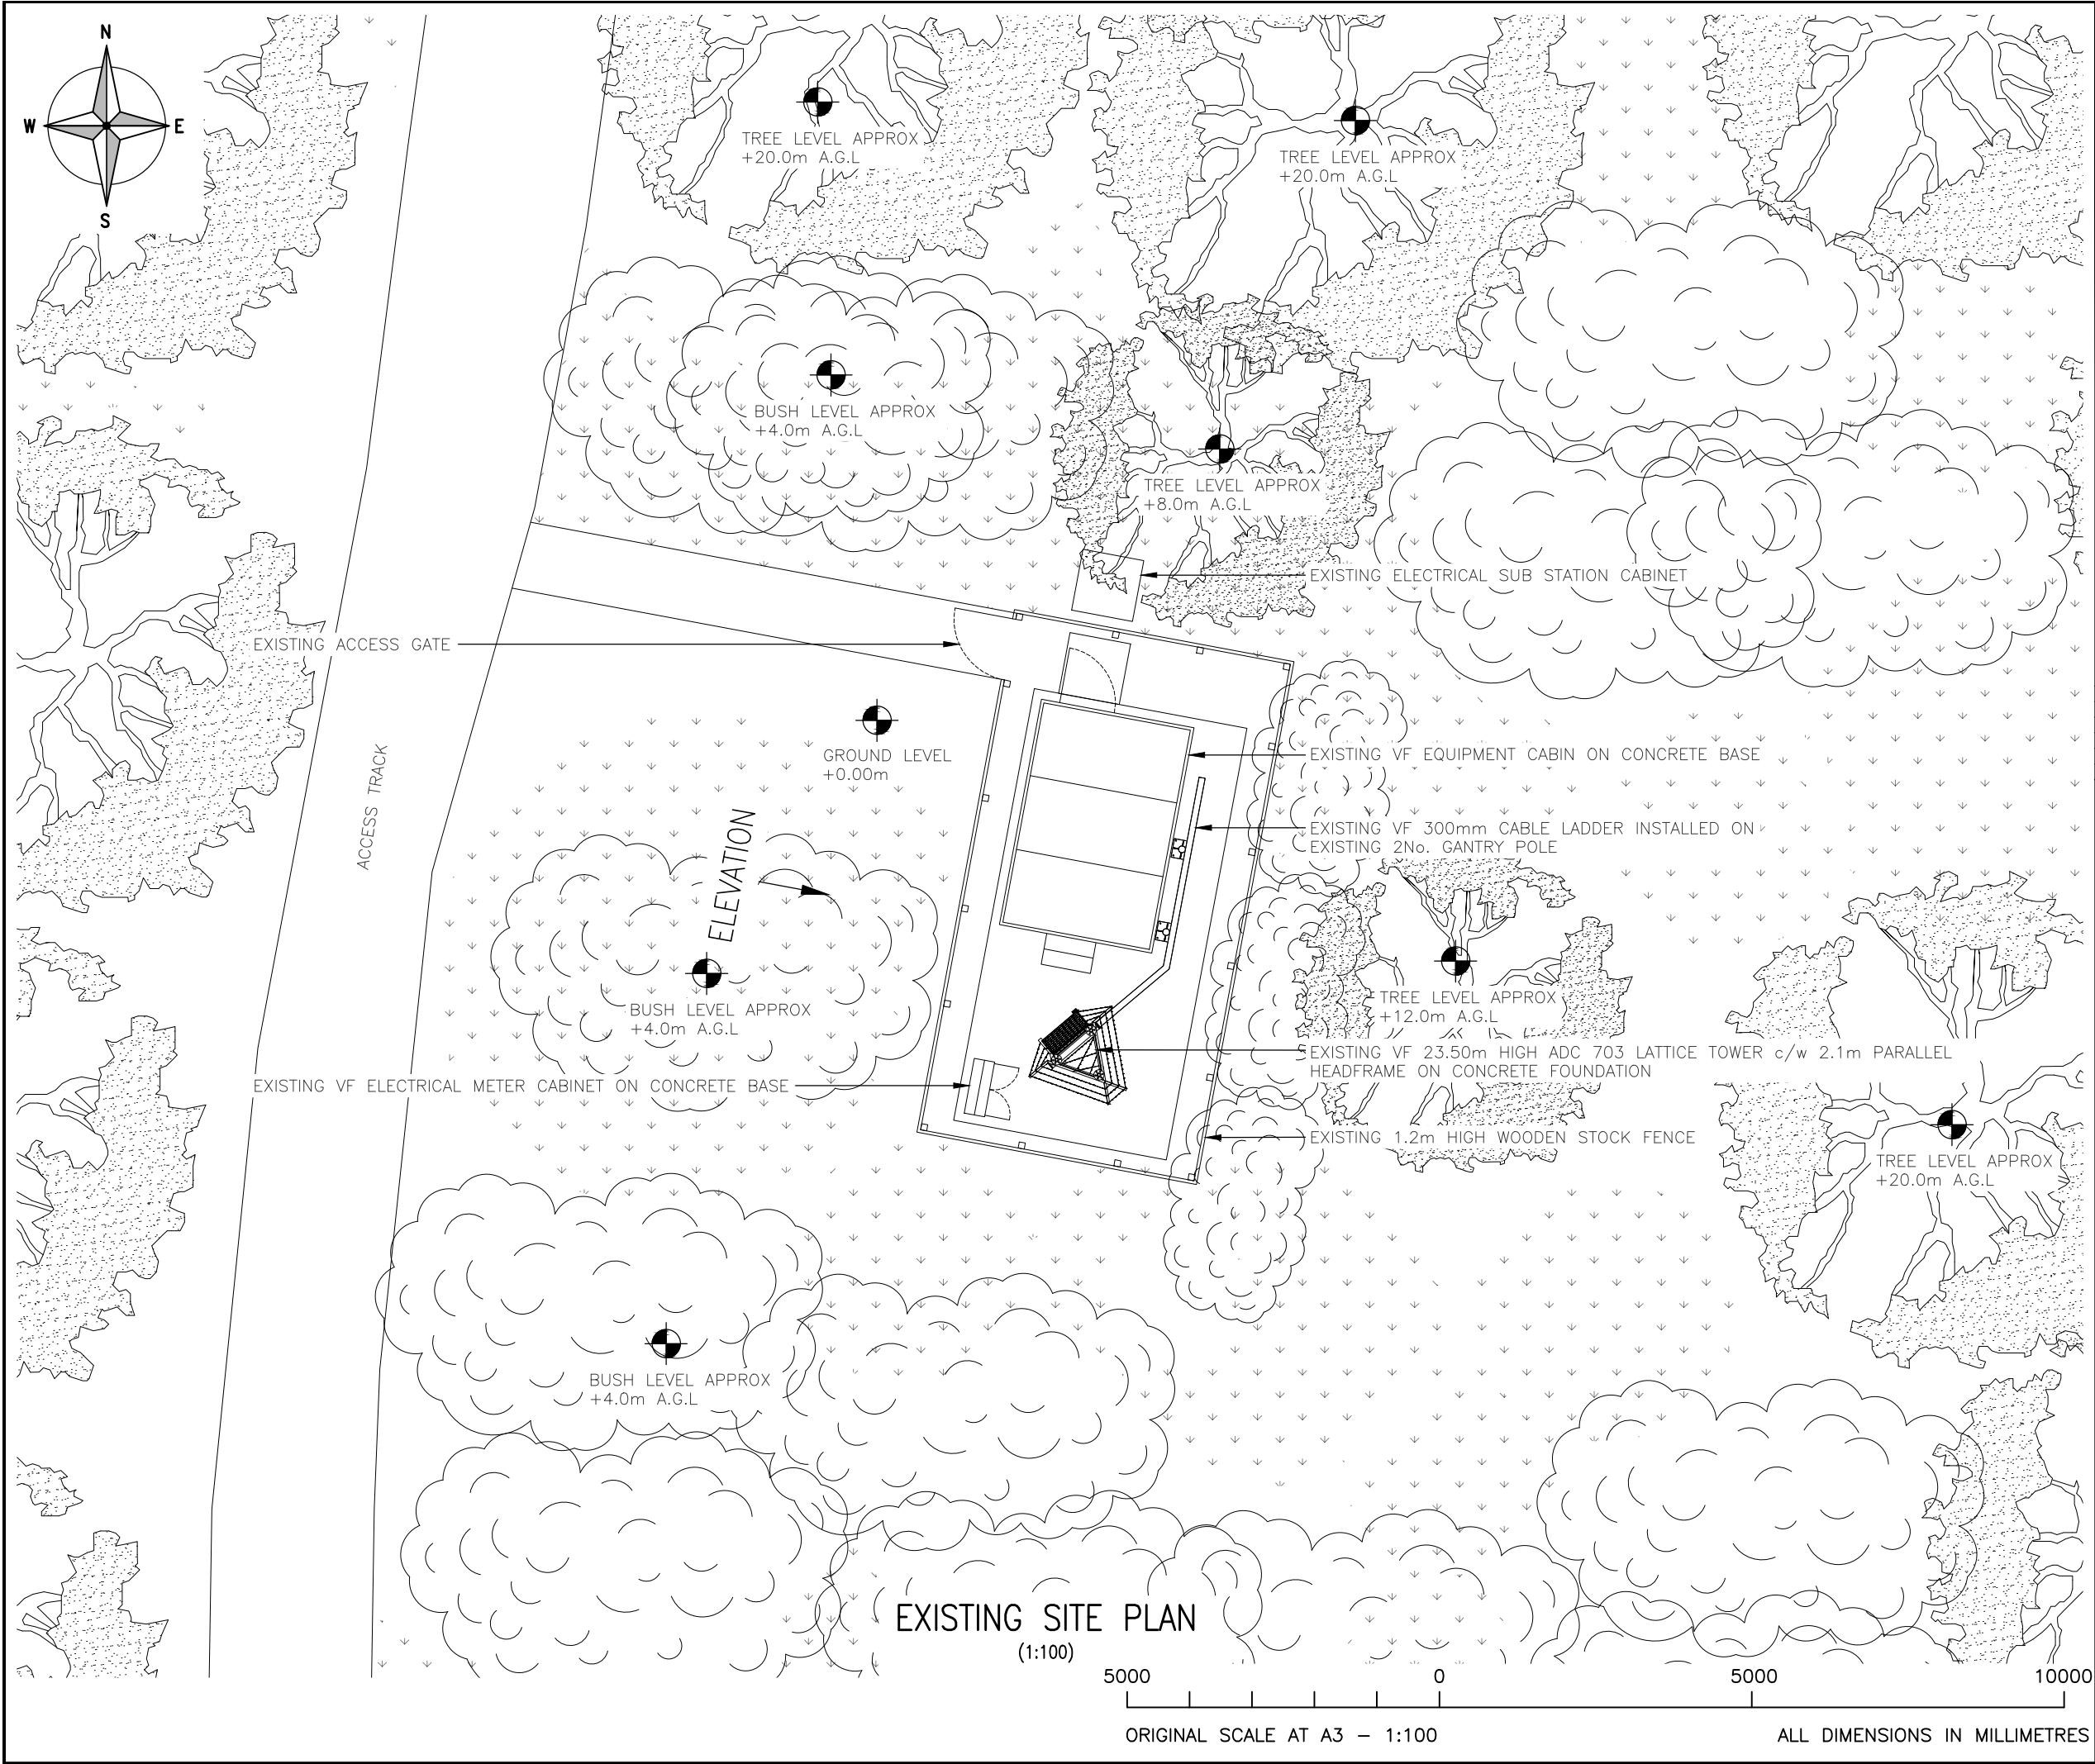

ALL DIMENSIONS ARE IN mm UNLESS NOTED OTHERWISE

N.G.R

E: 371871 N:093104

NOTES:


A	Issued for Approval	KVR	MK	07.02.23
REV	MODIFICATION	BY	CH	DATE

CTIL - UMLAUT

Cell Name		Opt.
HIGHER KINGSTON FARM		-
Cell ID No		
CORNERSTONE	VMO2	VF
126692	N/A	22093_16
Site Address / Contact Details		
HIGHER KNIGSTON FARM STINSFORD Nr DORCHESTER DORSET DT2 8QE		
Drawing Title: EXISTING SITE PLAN		
Purpose of issue: PLANNING		Dwg Rev:
Drawing Number: 200		A
Surveyed By: MITIE		Original Sheet Size: A3
Drawn: KVR	Date: 07.02.23	Checked: MK
Date: 07.02.23		Pack Issue: A

ORIGINAL SCALE AT A3 – 1:100

ALL DIMENSIONS IN MILLIMETRES

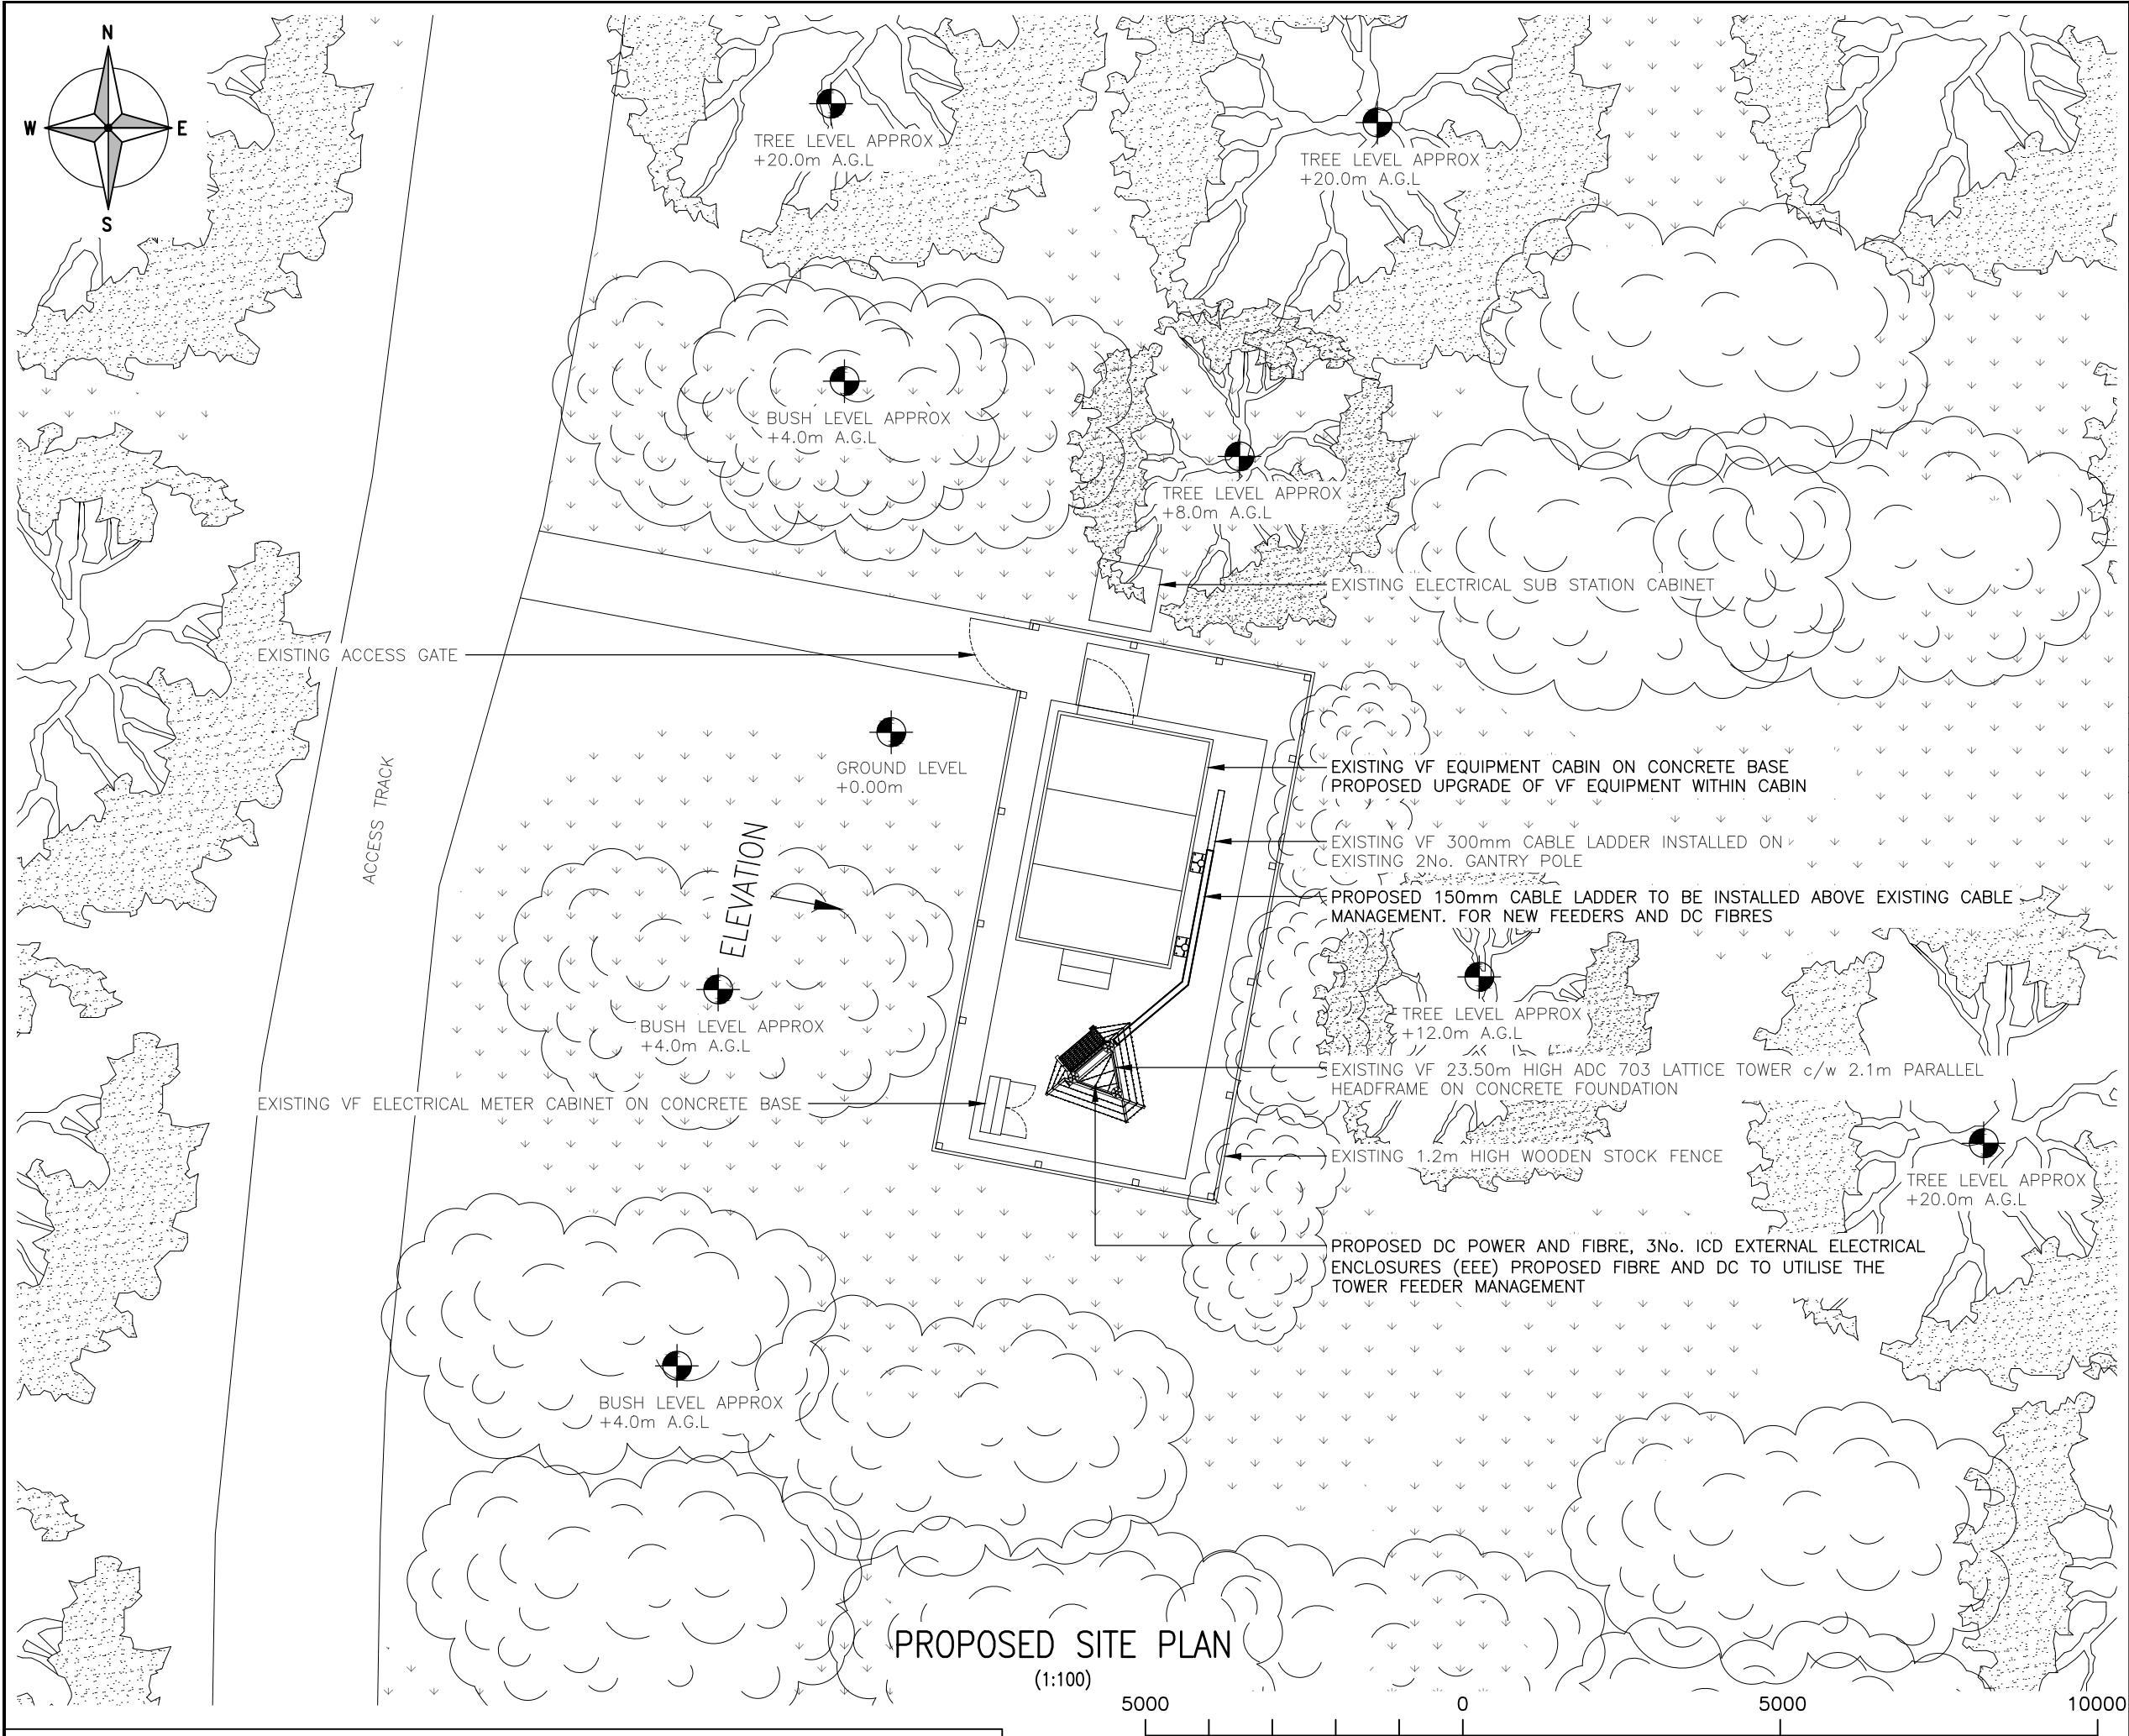

The drawings comply with VMO2 & VF Standard ICNIRP guidelines under configuration VM7F.
Designed in accordance with Cornerstone documents: SDN0009"ICNIRP Compliance Summary (v6)".



ALL DIMENSIONS ARE IN mm UNLESS NOTED OTHERWISE

N.G.R | E: 371871 N:093104


NOTES:

NOTES:
EXISTING ACCESS TRACK OVERGROWN
BUSHES TO BE PRUNED


A	Issued for Approval	KVR	MK	07.02.23	
REV	MODIFICATION	BY	CH	DATE	

CTIL - UMLAUT

Cell Name		Opt.
HIGHER KINGSTON FARM		–
Cell ID No		
CORNERSTONE	VMO2	VF
126692	N/A	22093_16
Site Address / Contact Details		
HIGHER KNIGSTON FARM STINSFORD Nr DORCHESTER DORSET DT2 8QE		
Drawing Title:		
PROPOSED SITE PLAN		
Purpose of issue:		Dwg Rev:
PLANNING		
Drawing Number:		
201		A
Surveyed By:		Original Sheet Size:
MITIE		A3
Drawn:	Date:	Checked:
KVR	07.02.23	MK
		Date:
		07.02.23
		Pack Issue:
		A

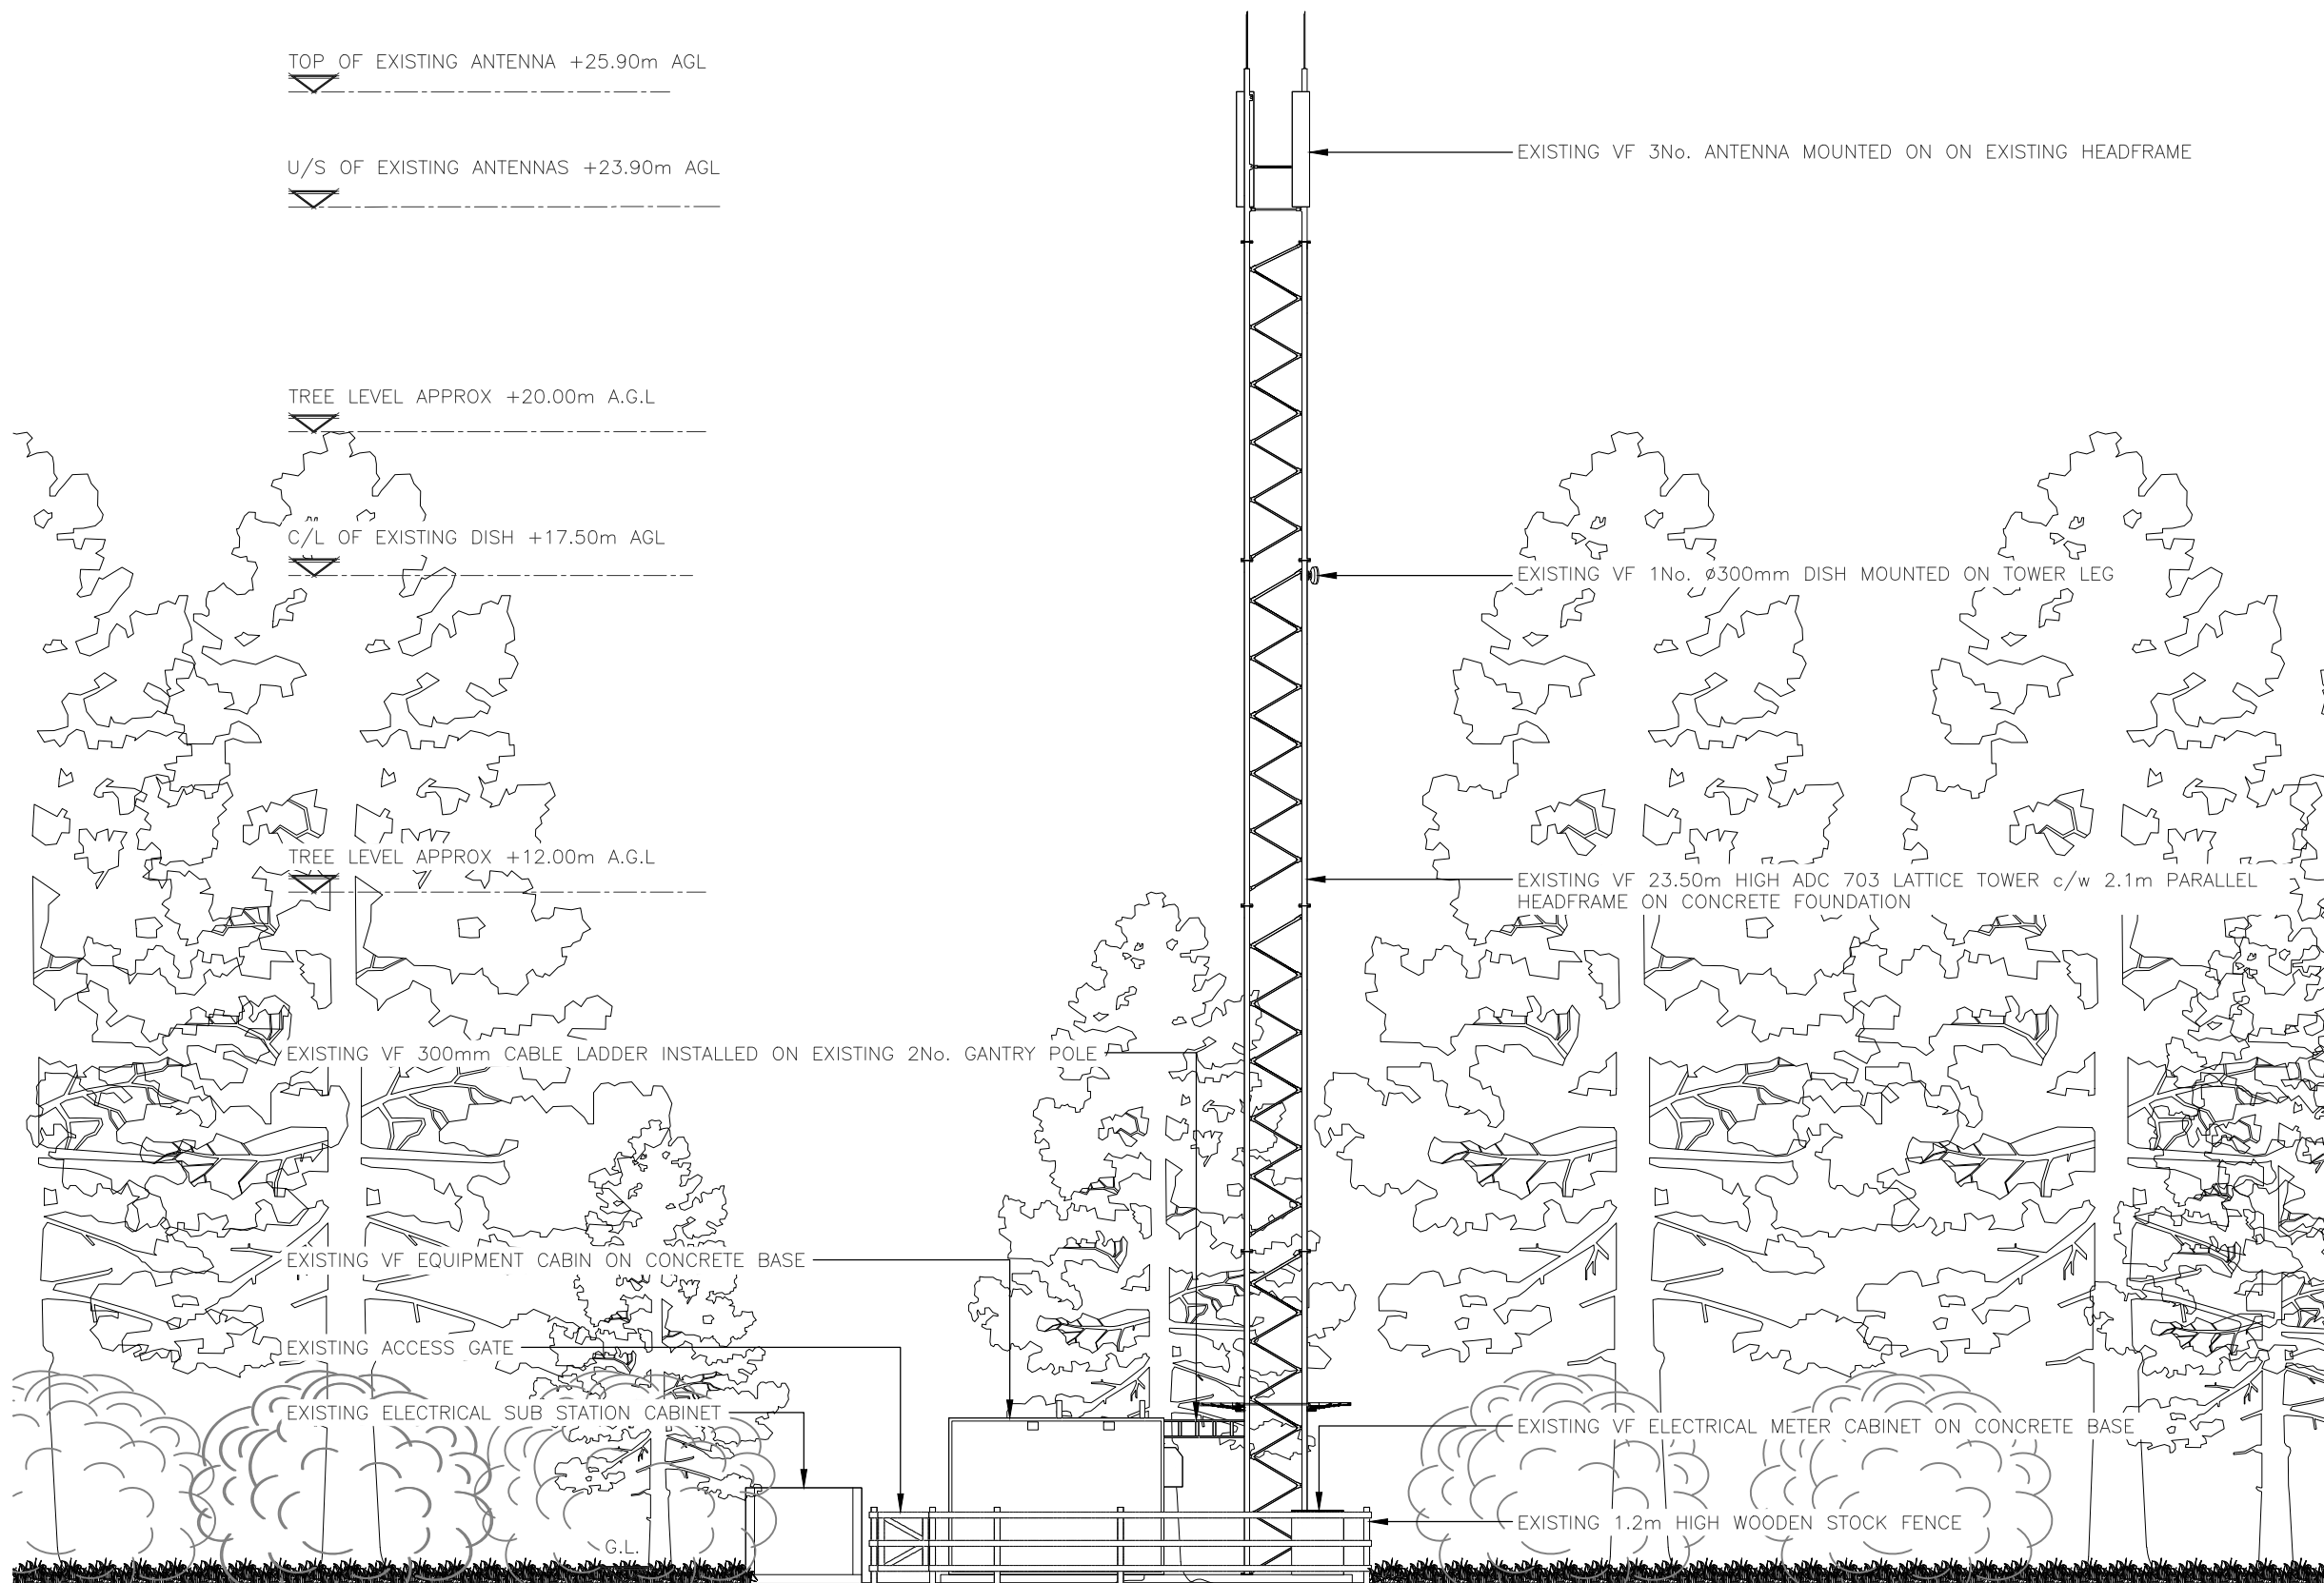

EXISTING SITE ELEVATION
(1:125)

 

ALL DIMENSIONS ARE IN mm UNLESS NOTED OTHERWISE

N.G.R | E: 371871 N:093104

NOTES:

A	Issued for Approval	KVR	MK	07.02.23
REV	MODIFICATION	BY	CH	DATE




Cell Name	Opt.
HIGHER KINGSTON FARM	-


Cell ID No		
CORNERSTONE	VMO2	VF
126692	N/A	22093_16

Site Address / Contact Details		
HIGHER KNIGSTON FARM STINSFORD Nr DORCHESTER DORSET DT2 8QE		

Drawing Title: EXISTING SITE ELEVATION				
Purpose of issue: PLANNING				Dwg Rev:
Drawing Number: 300				A
Surveyed By: MITIE		Original Sheet Size: A3		Pack Issue:
Drawn: KVR	Date: 07.02.23	Checked: MK	Date: 07.02.23	A

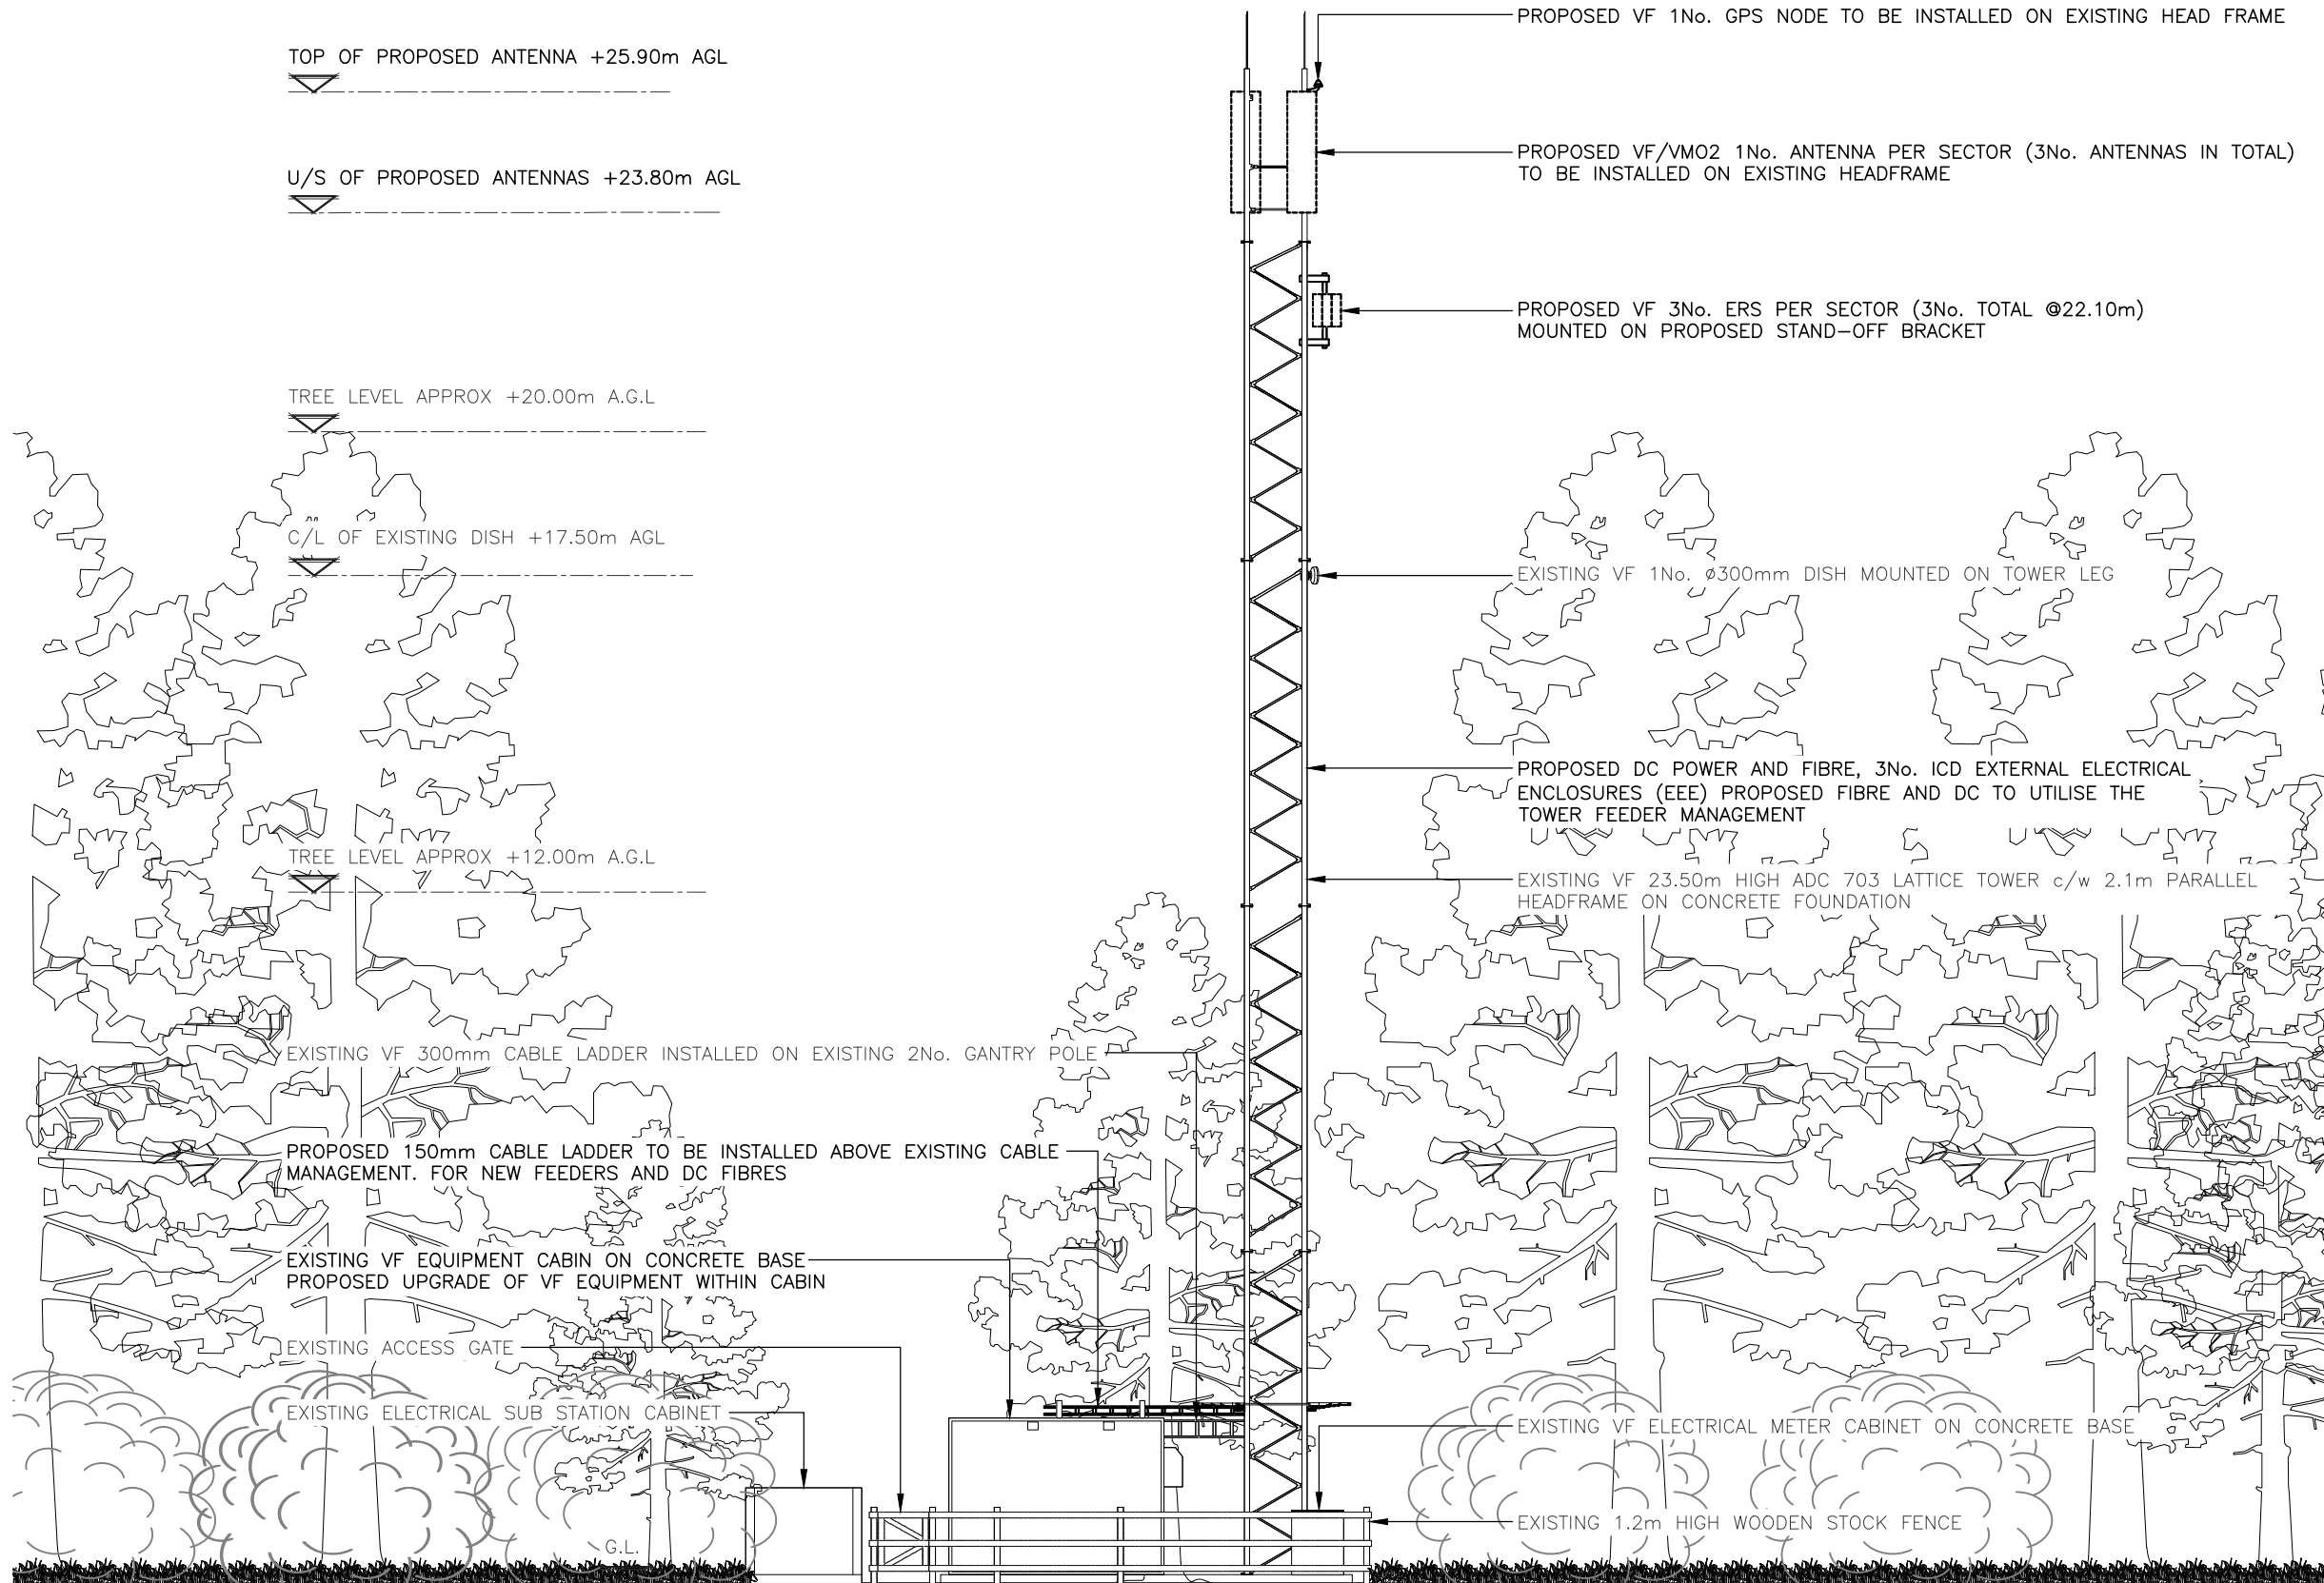

PROPOSED SITE ELEVATION
(1:125)

 

The drawings comply with VMO2 & VF Standard ICNIRP guidelines under configuration VM7F.
Designed in accordance with Cornerstone documents: SDN0009"ICNIRP Compliance Summary (v6)".

ALL DIMENSIONS ARE IN mm UNLESS NOTED OTHERWISE

N.G.R | E: 371871 N:093104

NOTES:

NOTES:
EXISTING ACCESS TRACK OVERGROWN
BUSHES TO BE PRUNED

A	Issued for Approval	KVR	MK	07.02.23
REV	MODIFICATION	BY	CH	DATE



Cell Name	Opt.
HIGHER KINGSTON FARM	-

Cell ID No		
CORNERSTONE	VMO2	VF
126692	N/A	22093_16

Site Address / Contact Details		
HIGHER KNIGSTON FARM STINSFORD Nr DORCHESTER DORSET DT2 8QE		

Drawing Title: PROPOSED SITE ELEVATION			
Purpose of issue: PLANNING			Dwg Rev:
Drawing Number: 301			A
Surveyed By: MITIE		Original Sheet Size: A3	
Drawn: KVR	Date: 07.02.23	Checked: MK	Date: 07.02.23
			Pack Issue: A